


LAKE NOSBONSING

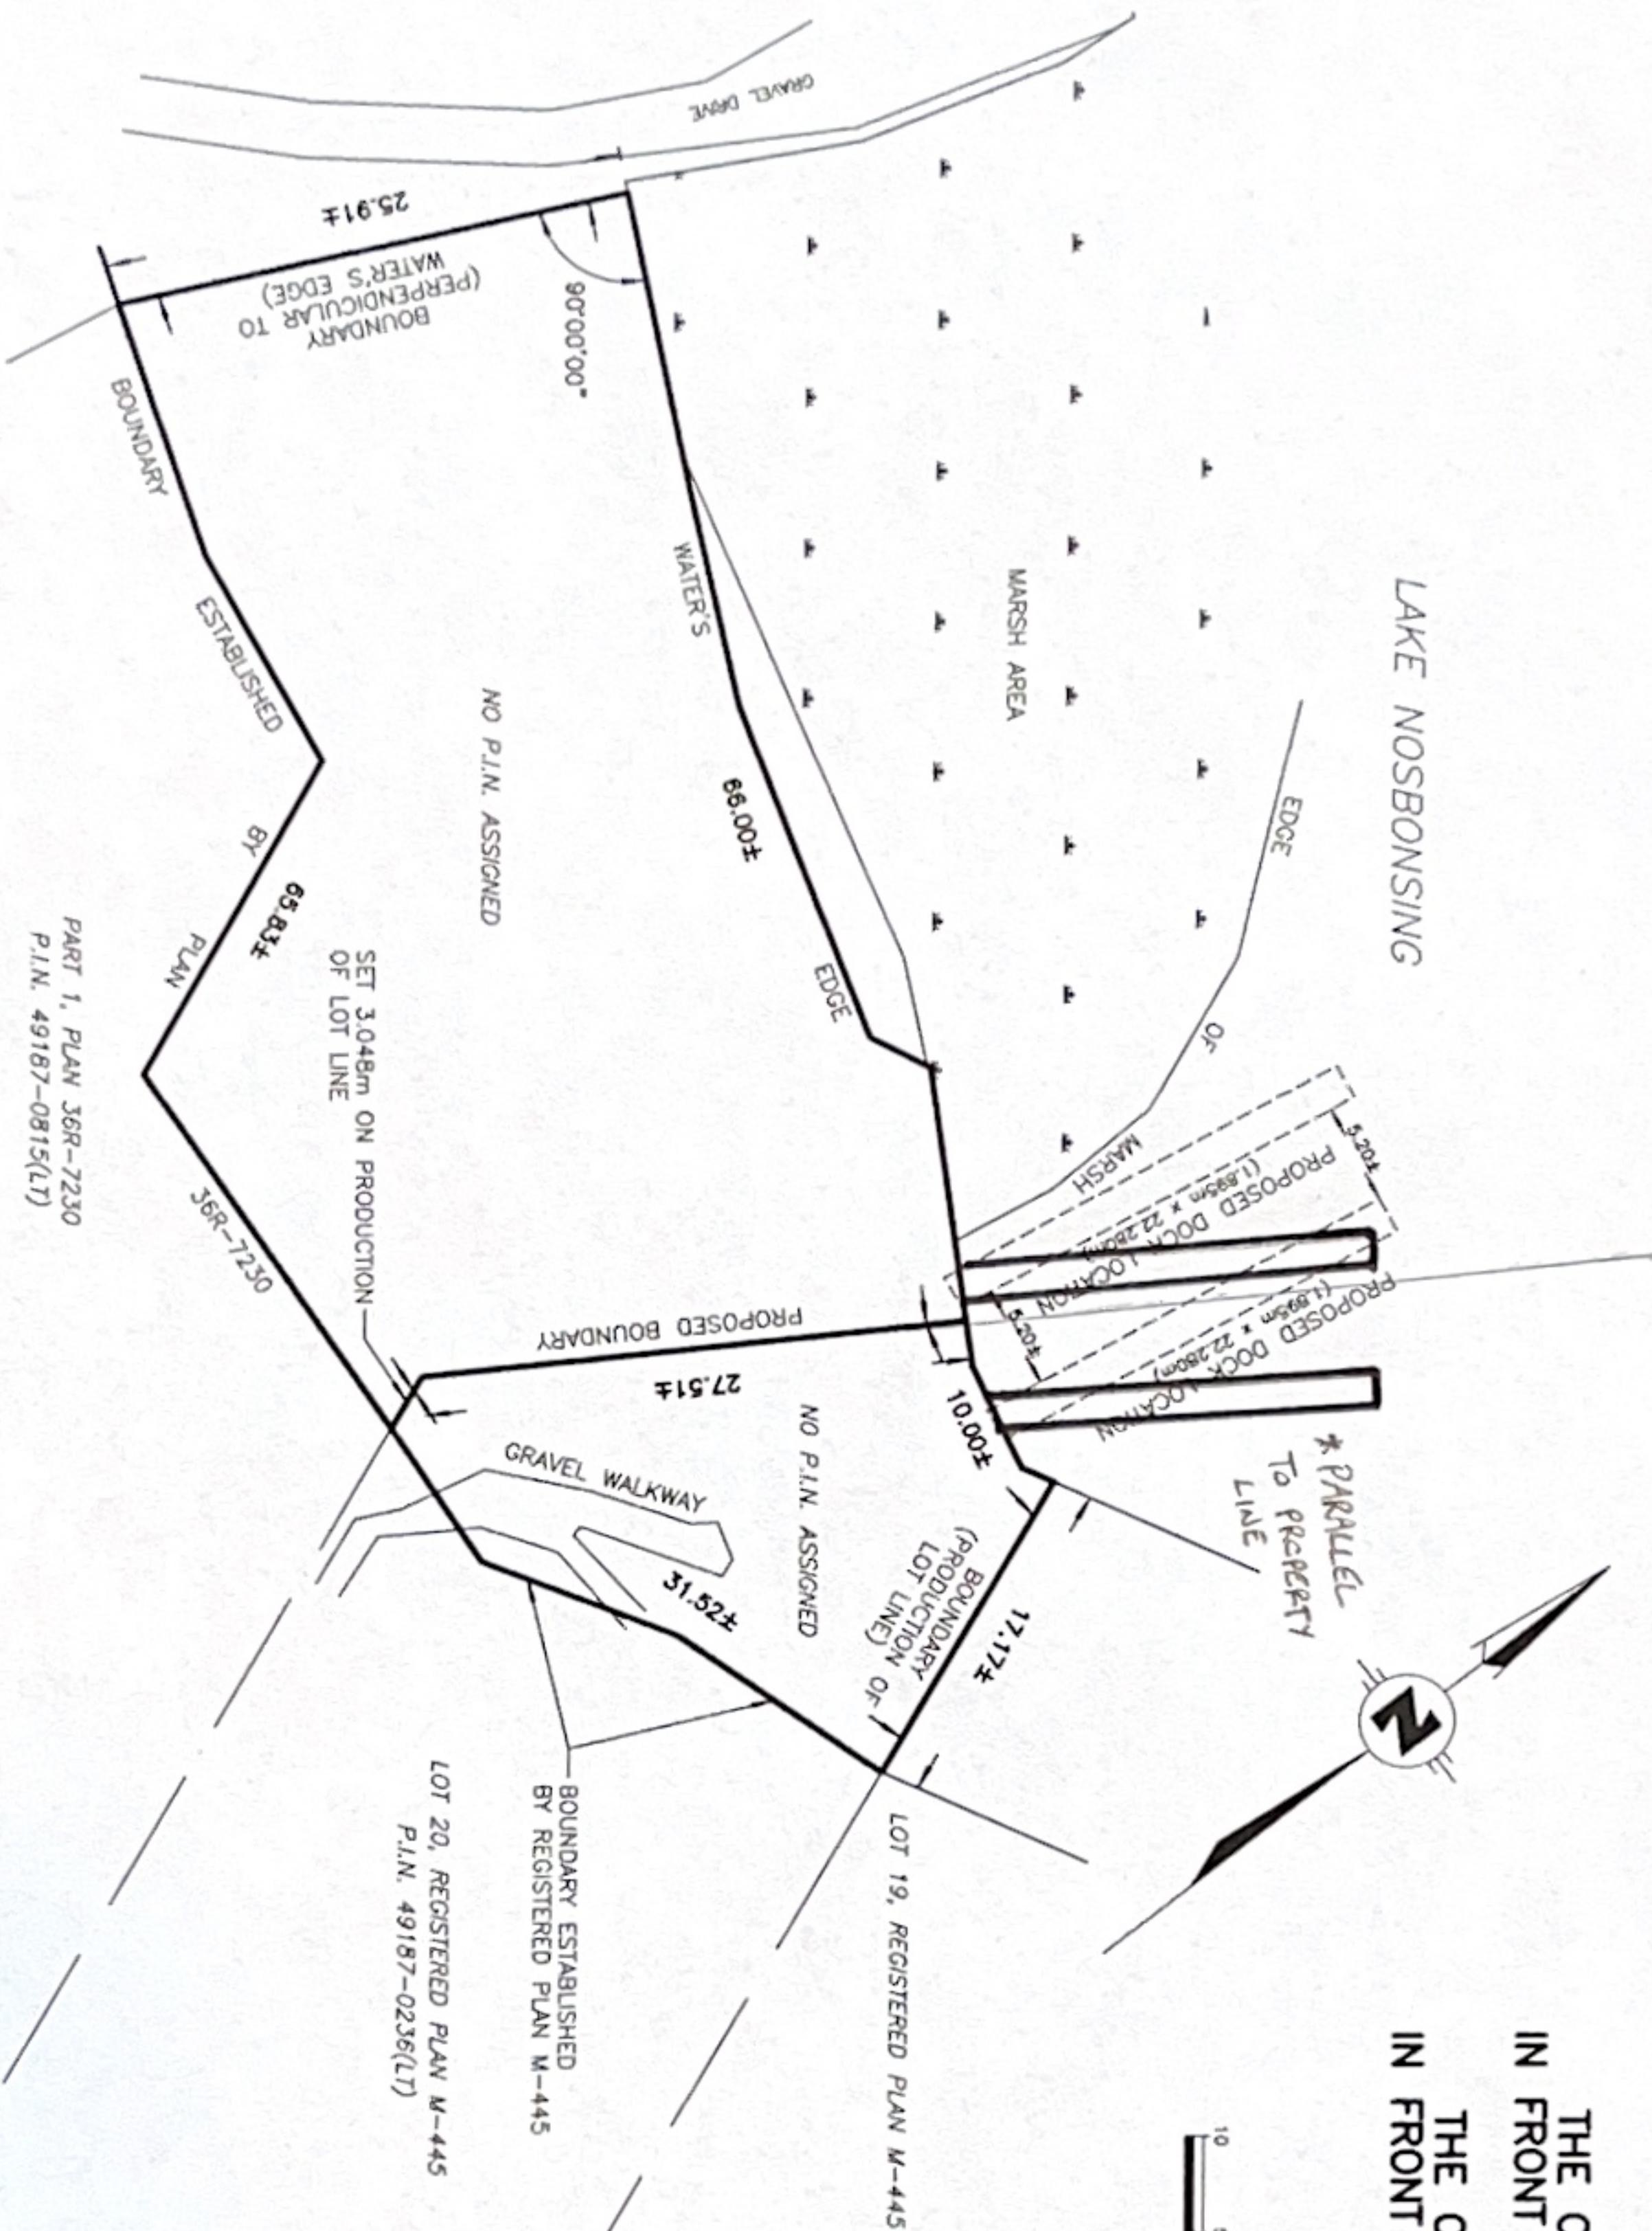

SKETCH
OF PART OF
THE ORIGINAL SHORE ROAD ALLOWANCE
IN FRONT OF BROKEN LOT 19, CONCESSION 2
AND PART OF
THE ORIGINAL SHORE ROAD ALLOWANCE
IN FRONT OF BROKEN LOT 18, CONCESSION 2
IN THE
TOWNSHIP OF EAST FERRIS
DISTRICT OF NIPISSING
SCALE 1 : 400 (METRIC)

M.J. SIMPSON - ONTARIO LAND SURVEYOR



METRIC DISTANCES SHOWN ON THIS PLAN ARE IN METRES AND CAN BE
CONVERTED TO FEET BY DIVIDING BY 0.3048

Copyright Callon & Dietz

Callon & Dietz INCORPORATED

ONTARIO LAND SURVEYORS
CARLETON PLACE LONDON NORTH BAY
info@callondietz.com callondietz.com

SURVEY BY: AC DRAWN BY: AC FILE NO: 23-25869 PLAN NO: --

REGISTERED 1006051

H:\PROJECTS\2023\23-25869 East Ferris Shore Road Allowance\Drawings\Working\25869.dwg May 8, 2024