



SKETCH
OF PART OF
THE ORIGINAL SHORE ROAD ALLOWANCE
IN FRONT OF BROKEN LOT 19, CONCESSION 2
AND PART OF
THE ORIGINAL SHORE ROAD ALLOWANCE
IN FRONT OF BROKEN LOT 18, CONCESSION 2
IN THE
TOWNSHIP OF EAST FERRIS
DISTRICT OF NIPISSING
SCALE 1 : 400 (METRIC)

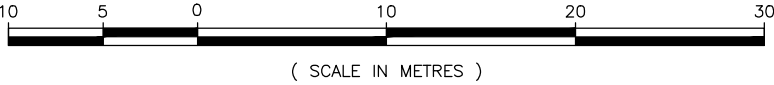

M.J. SIMPSON – ONTARIO LAND SURVEYOR

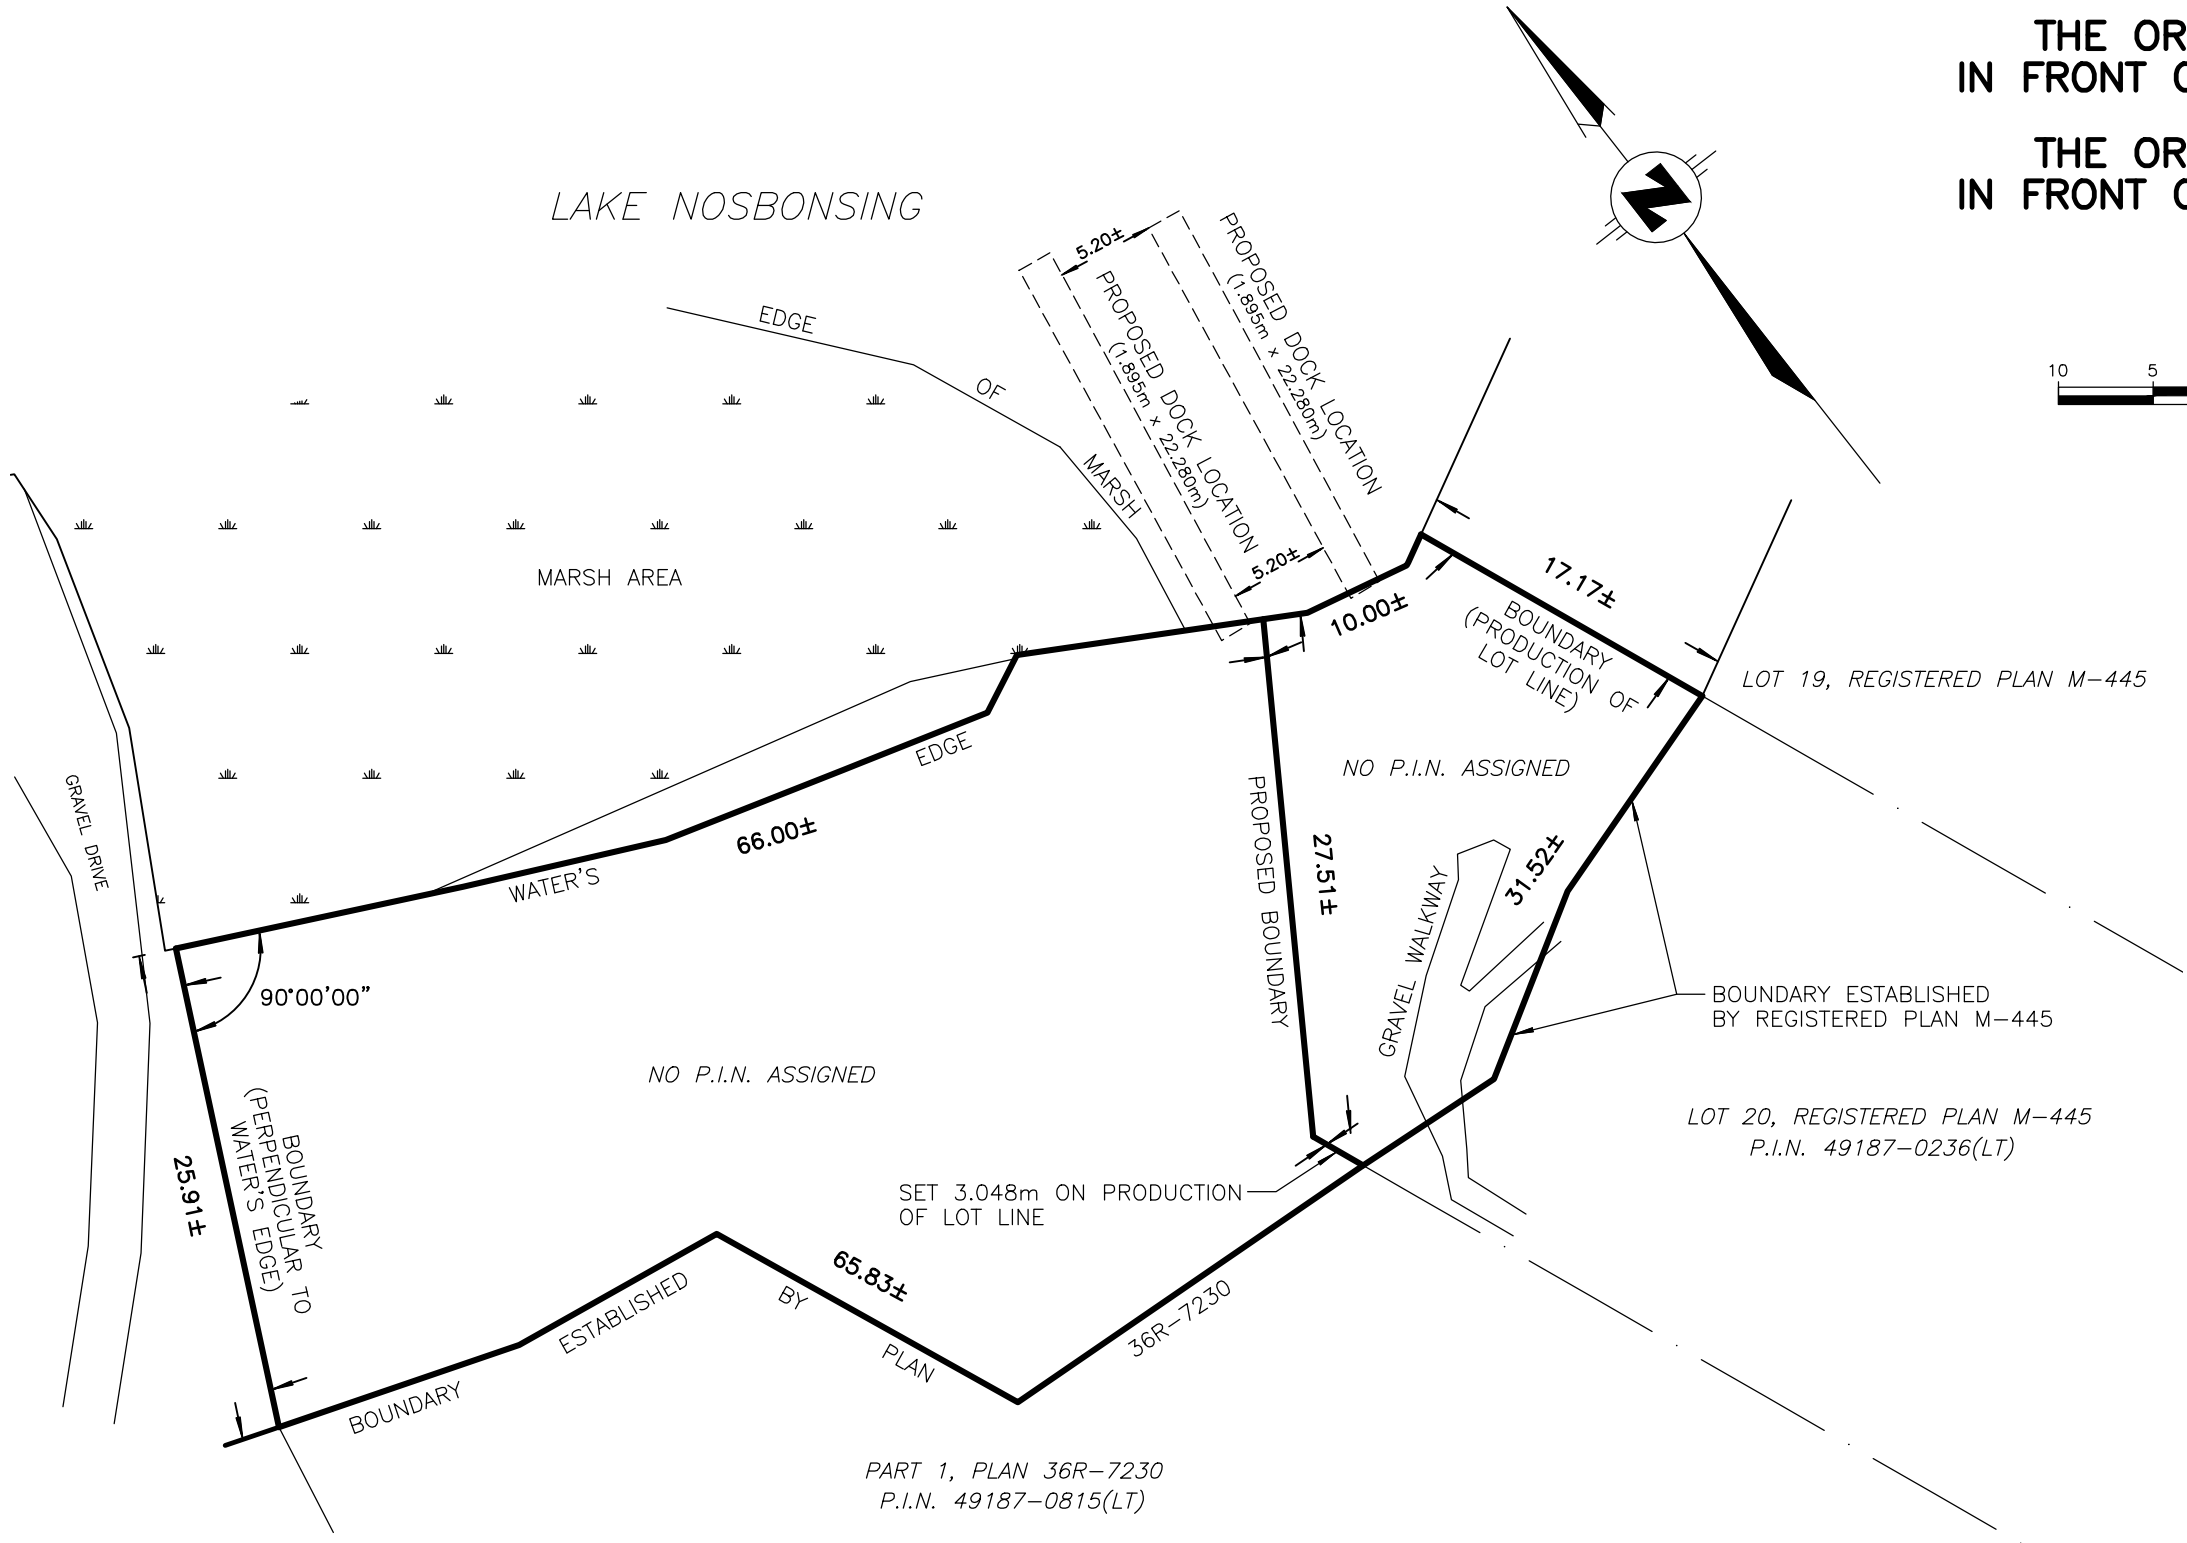

METRIC DISTANCES SHOWN ON THIS PLAN ARE IN METRES AND CAN BE
CONVERTED TO FEET BY DIVIDING BY 0.3048

© Copyright Callon ♦ Dietz

Callon ♦ Dietz INCORPORATED
ONTARIO LAND SURVEYORS
CARLETON PLACE LONDON NORTH BAY
info@callondietz.com callondietz.com

SURVEY BY: AC	DRAWN BY: AC	FILE No: 23-25869	PLAN No: --
---------------	--------------	-------------------	-------------

REGISTERED
ISO 9001