


SKETCH TO ACCOMPANY
CONSENT APPLICATION
PART OF LOT 15
CONCESSION 12
TOWNSHIP OF EAST FERRIS
DISTRICT OF NIPISSING

SCALE 1 : 3,000

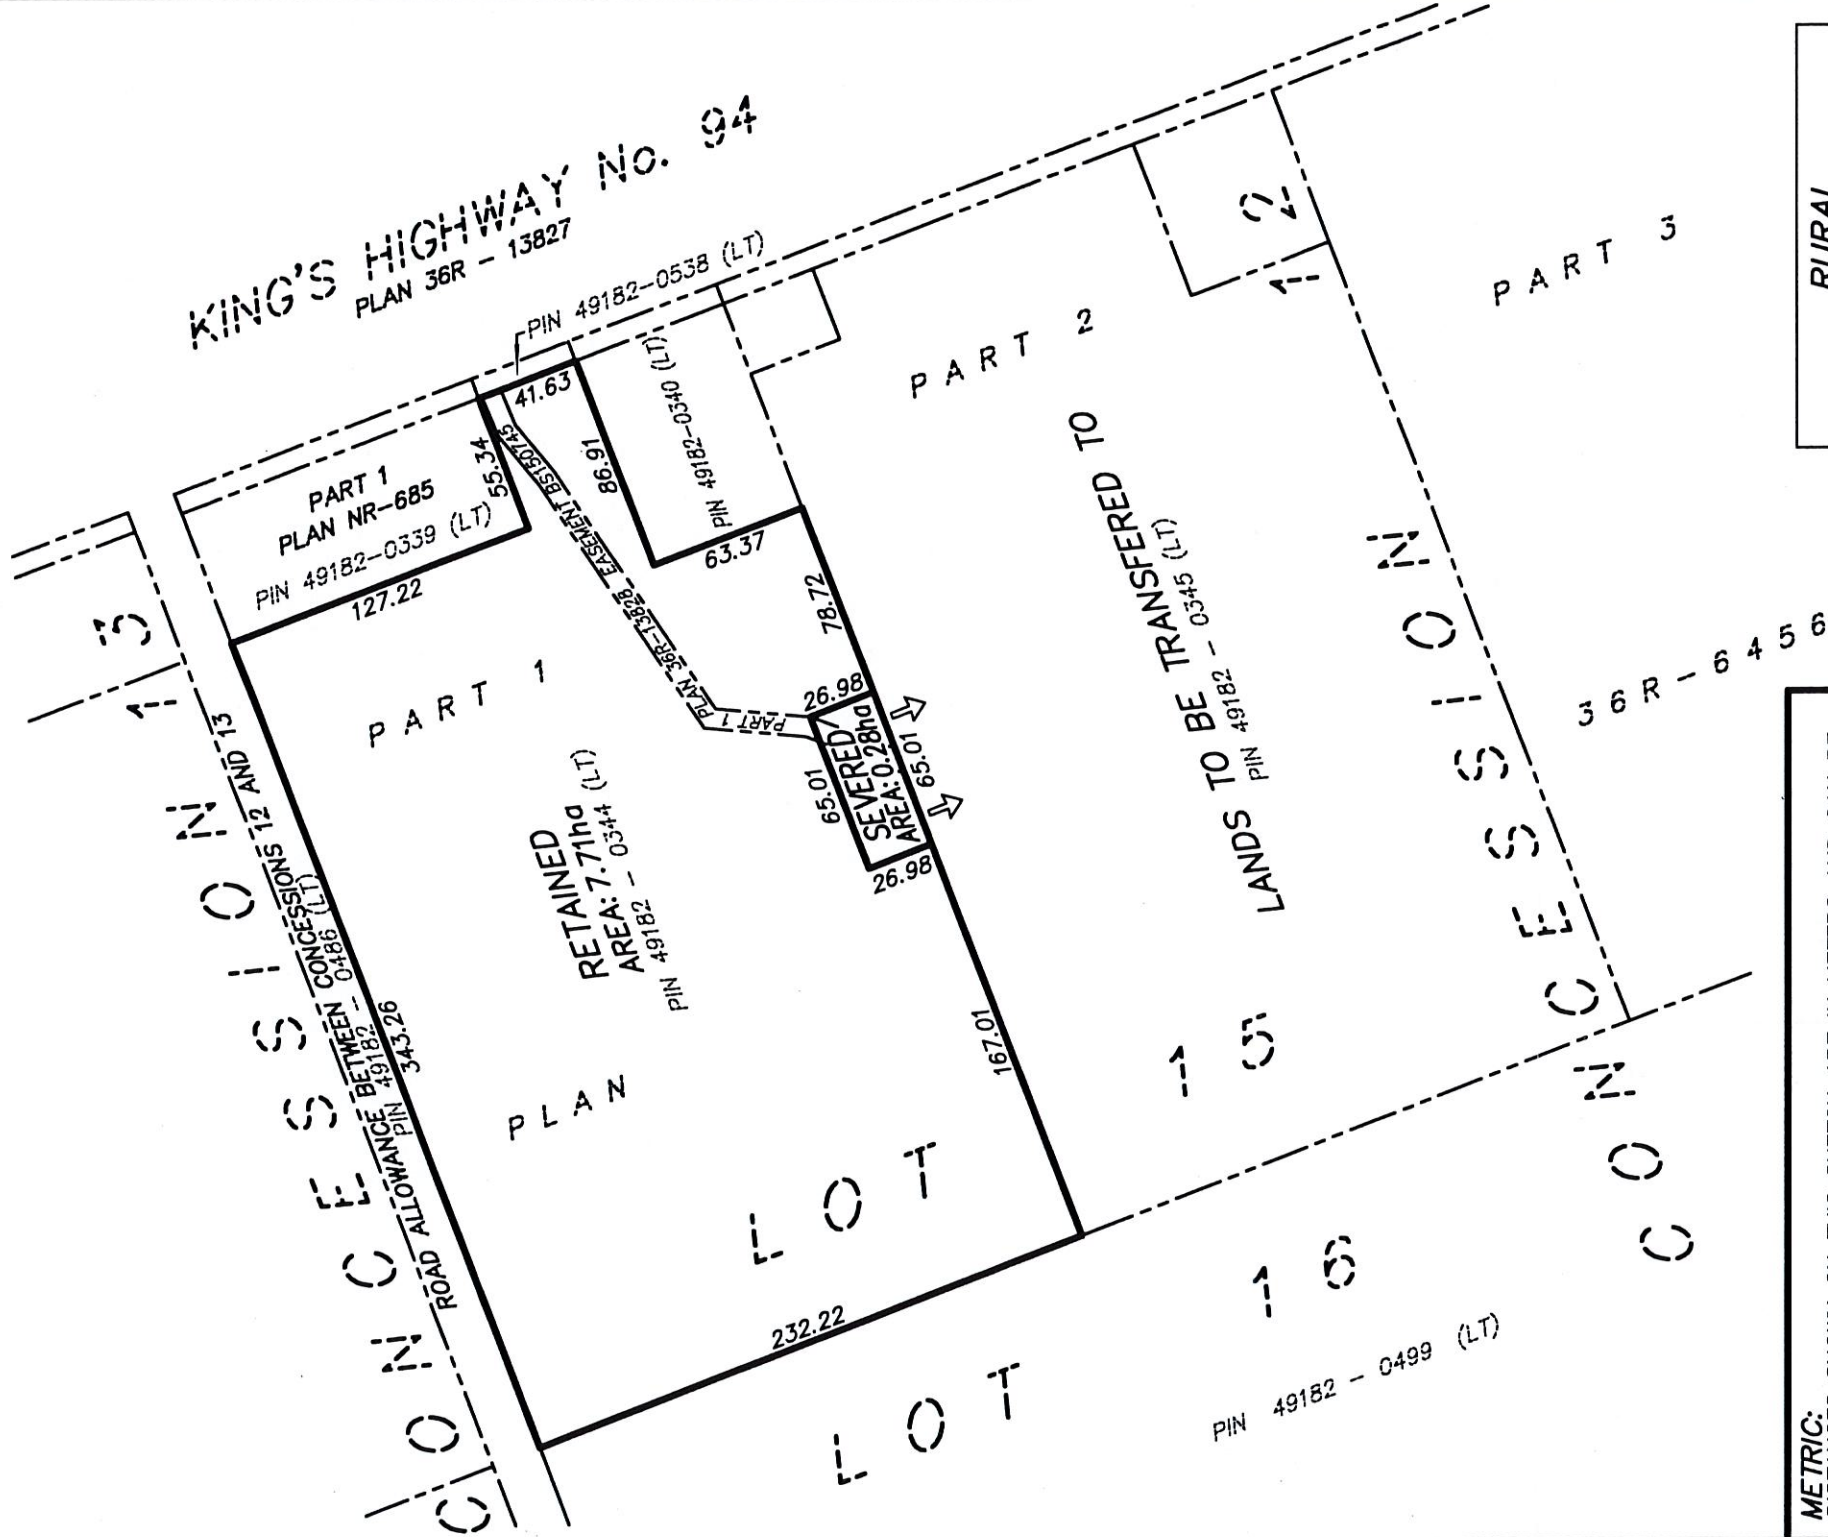

METRIC:
DISTANCES SHOWN ON THIS SKETCH ARE IN METERS AND CAN BE
CONVERTED TO FEET BY DIVIDING BY 0.3048

COPYRIGHT:
THIS SKETCH WAS PREPARED EXCLUSIVELY FOR RICHARD TRAJKOVIC
& SUE FAVRETTO AND THE UNDERSIGNED ACCEPTS NO
RESPONSIBILITY FOR USE BY OTHERS.

© NO PERSON MAY COPY, REPRODUCE, DISTRIBUTE, OR ALTER THIS
PLAN IN WHOLE OR IN PART WITHOUT THE WRITTEN PERMISSION
OF PAUL GOODRIDGE, OLS.

CAUTION:
THIS SKETCH IS NOT A PLAN OF SURVEY AND SHALL NOT BE USED
FOR MORTGAGE OR TRANSACTION PURPOSES. IT IS TO BE USED
SOLELY FOR THE EXPRESS PURPOSE STATED HEREON.

RURAL

GOODRIDGE GOULET
PLANNING & SURVEYING LTD.
ONTARIO LAND SURVEYOR - LAND USE PLANNER - DEVELOPMENT CONSULTANTS
UNIT 1 - 490 MAIN STREET EAST, NORTH BAY, ON P1B 1B5
705-493-1770 paul.goodridge@ggpsi.com
705-493-7974 don.goulet@ggpsi.com

DATE	FIELD	OFFICE	FILE
2/04/2024	N/A	K. PHILLIPSON	1995-25